




FRONT ELEVATION

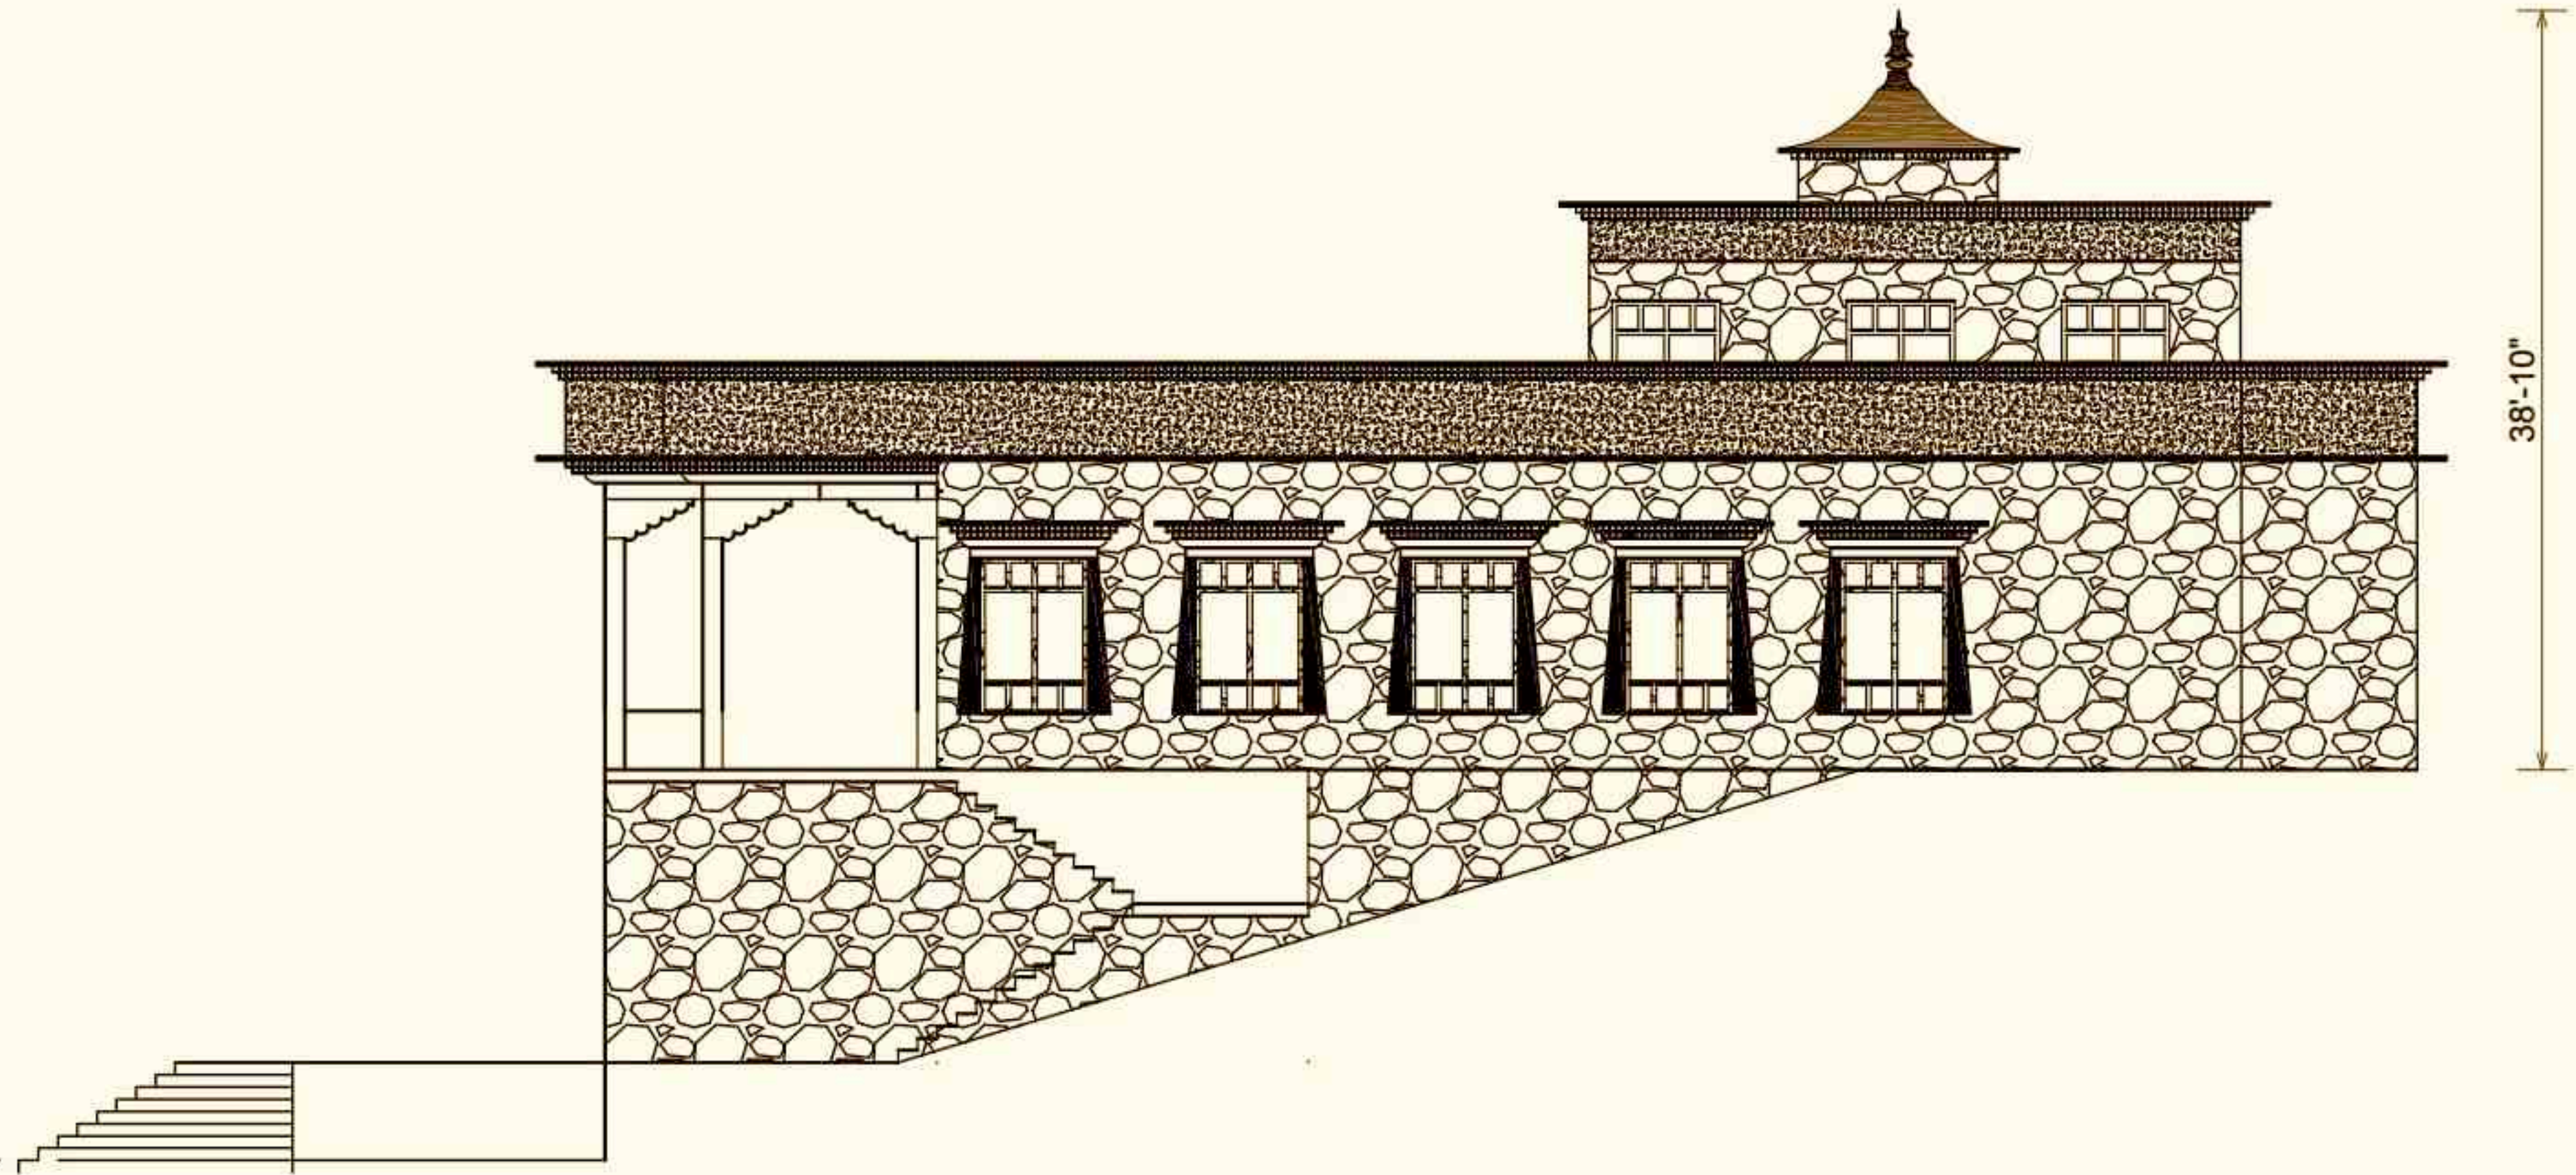


SIDE ELEVATION

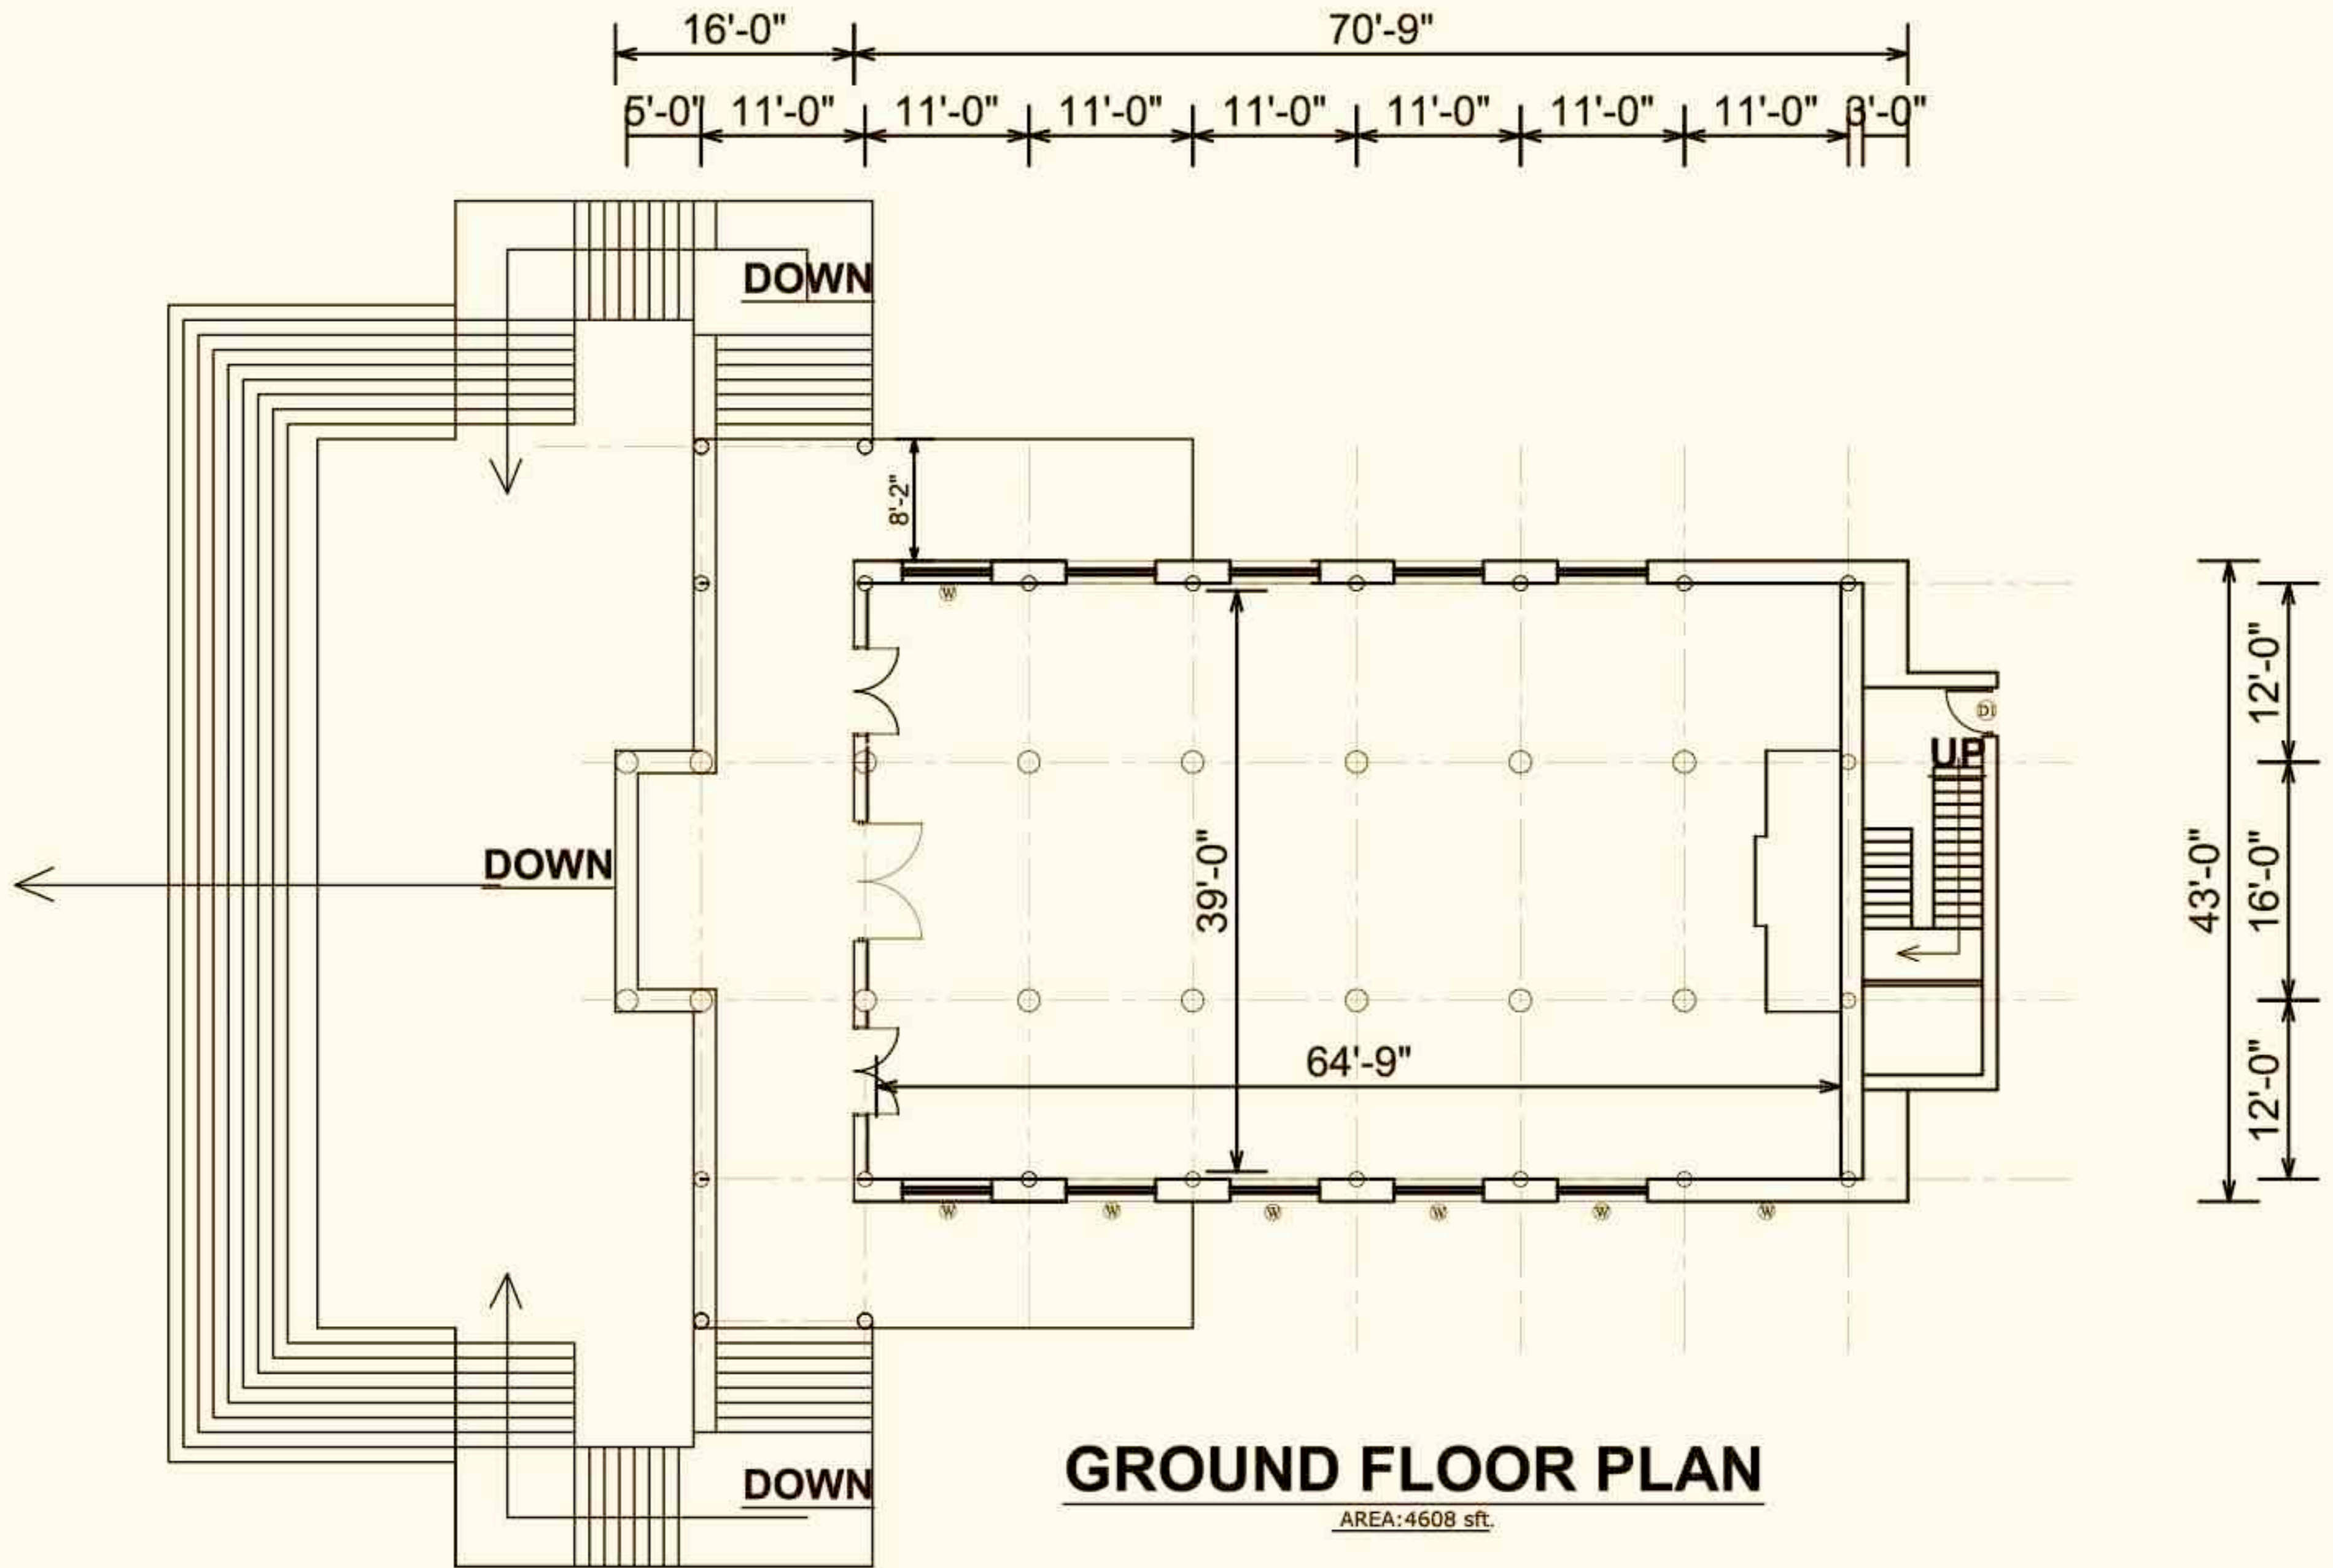


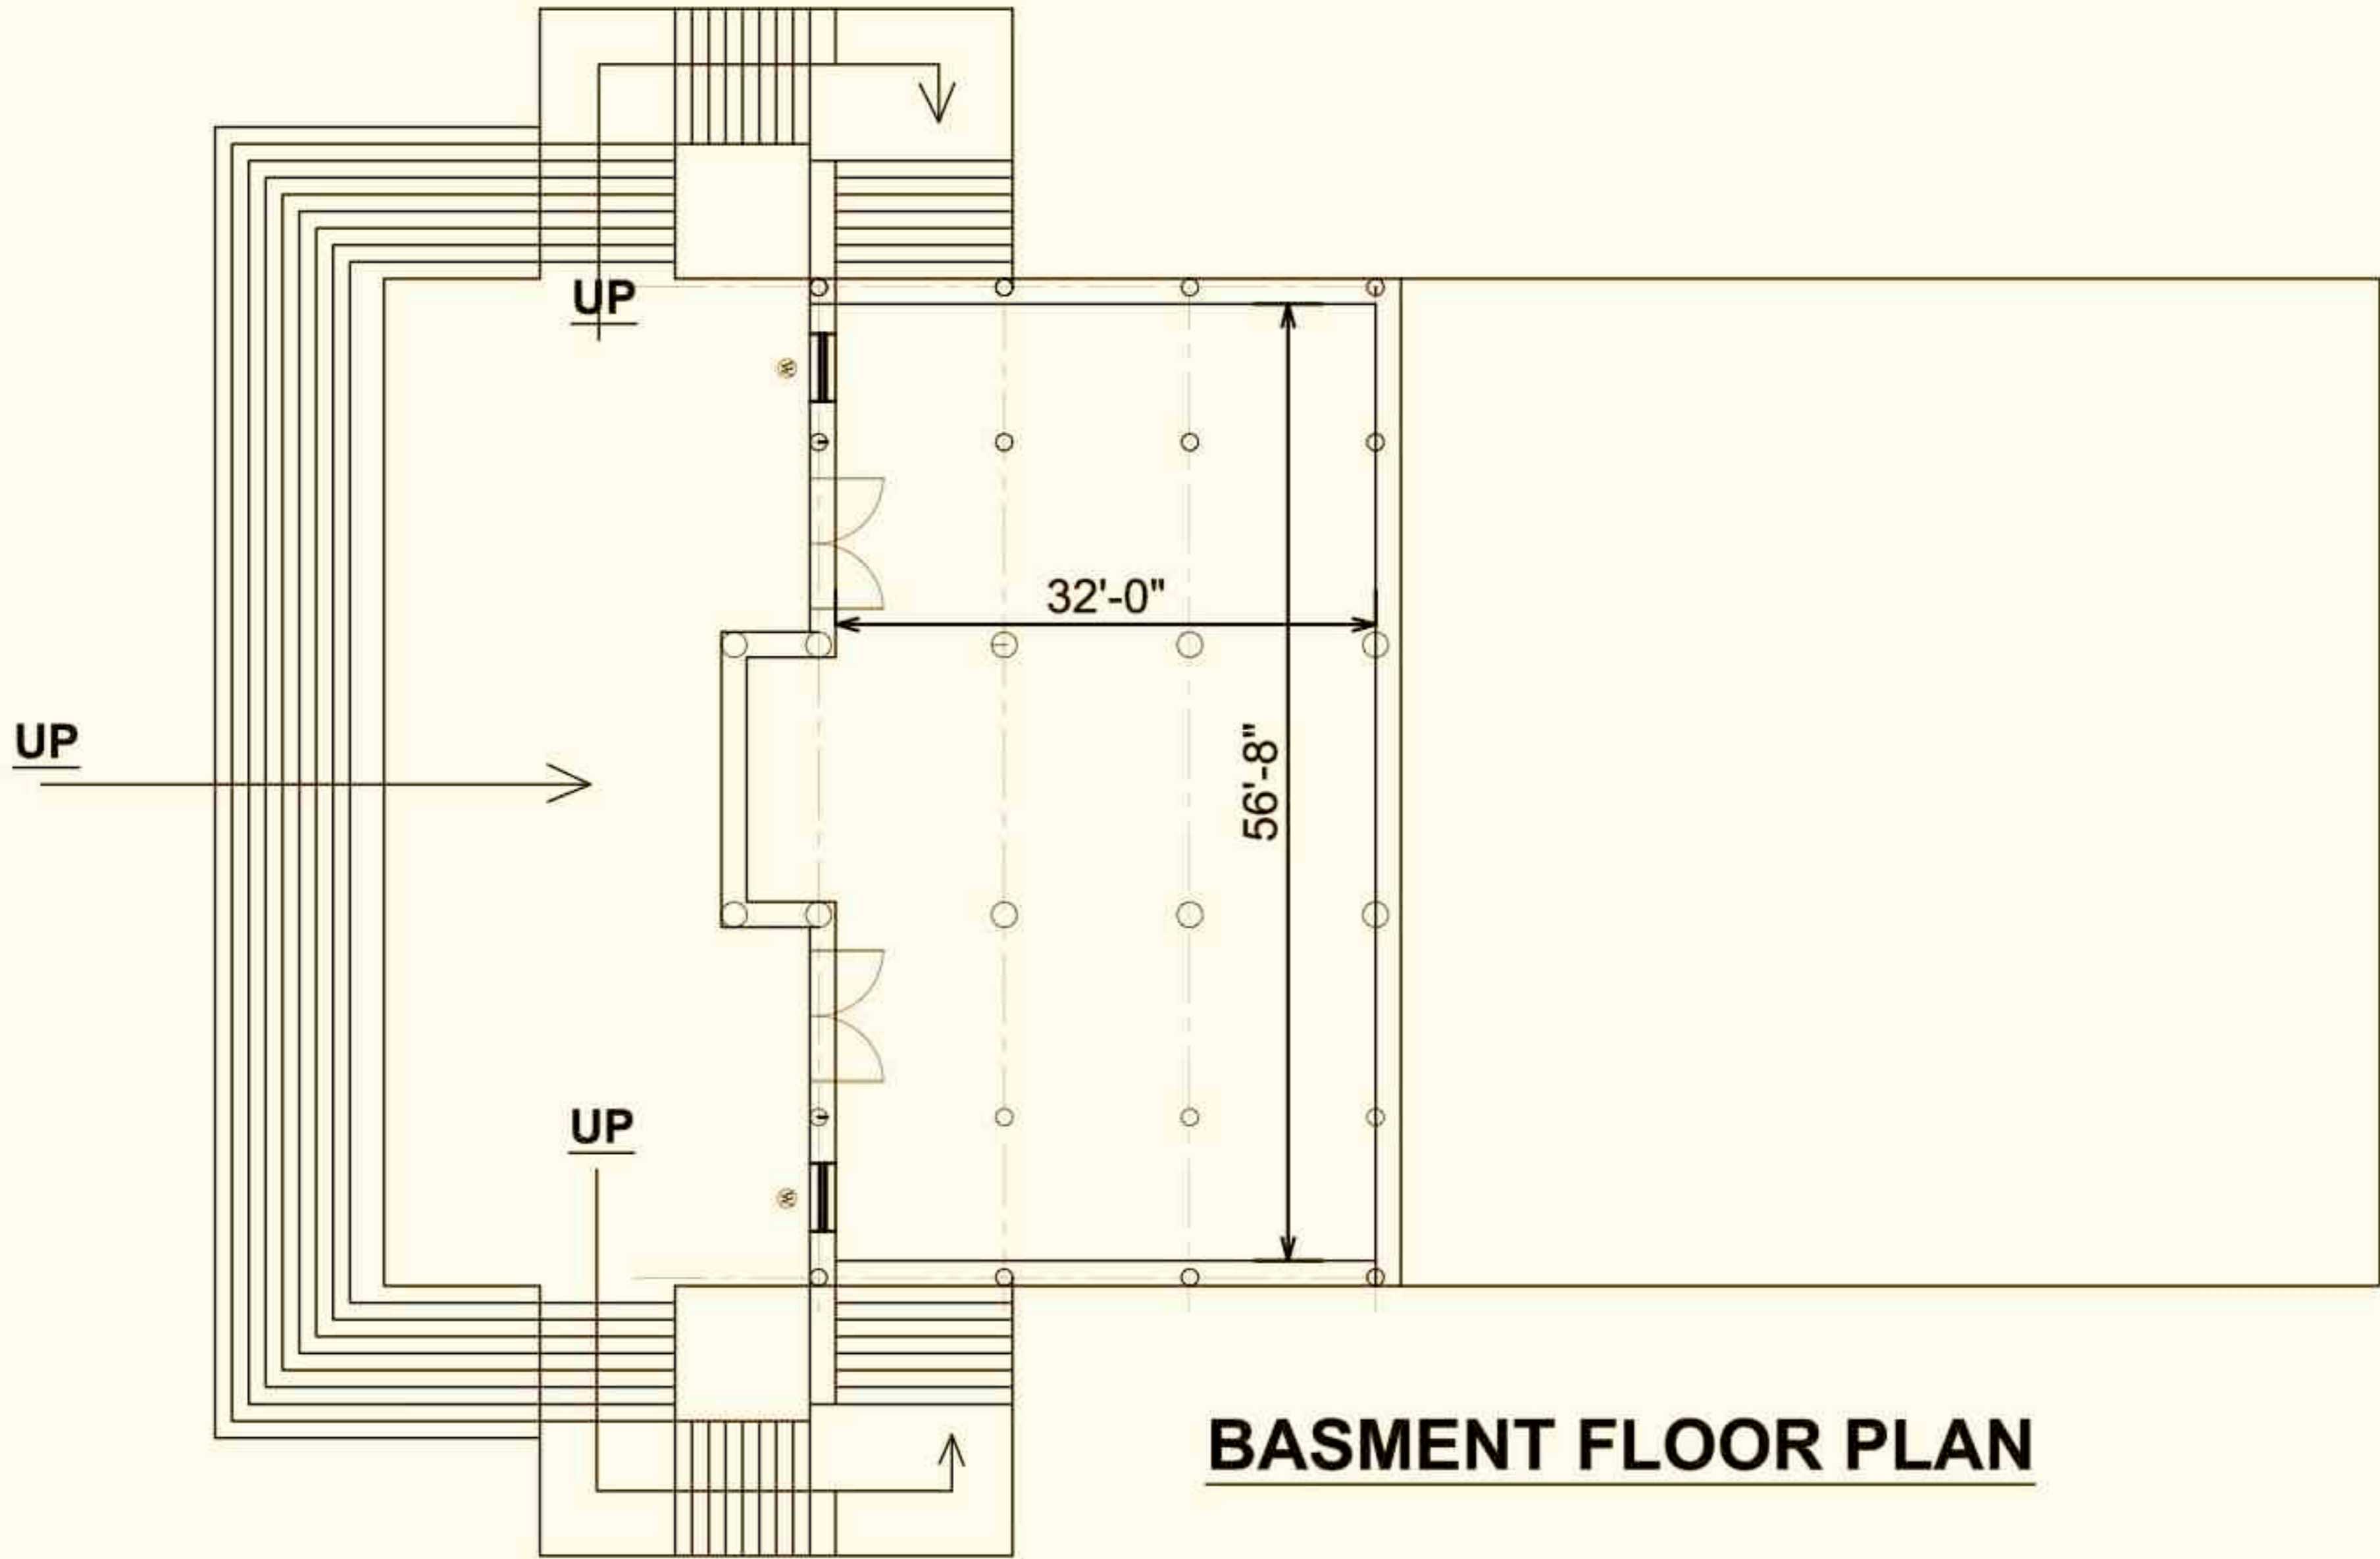

BASMENT FLOOR PLAN

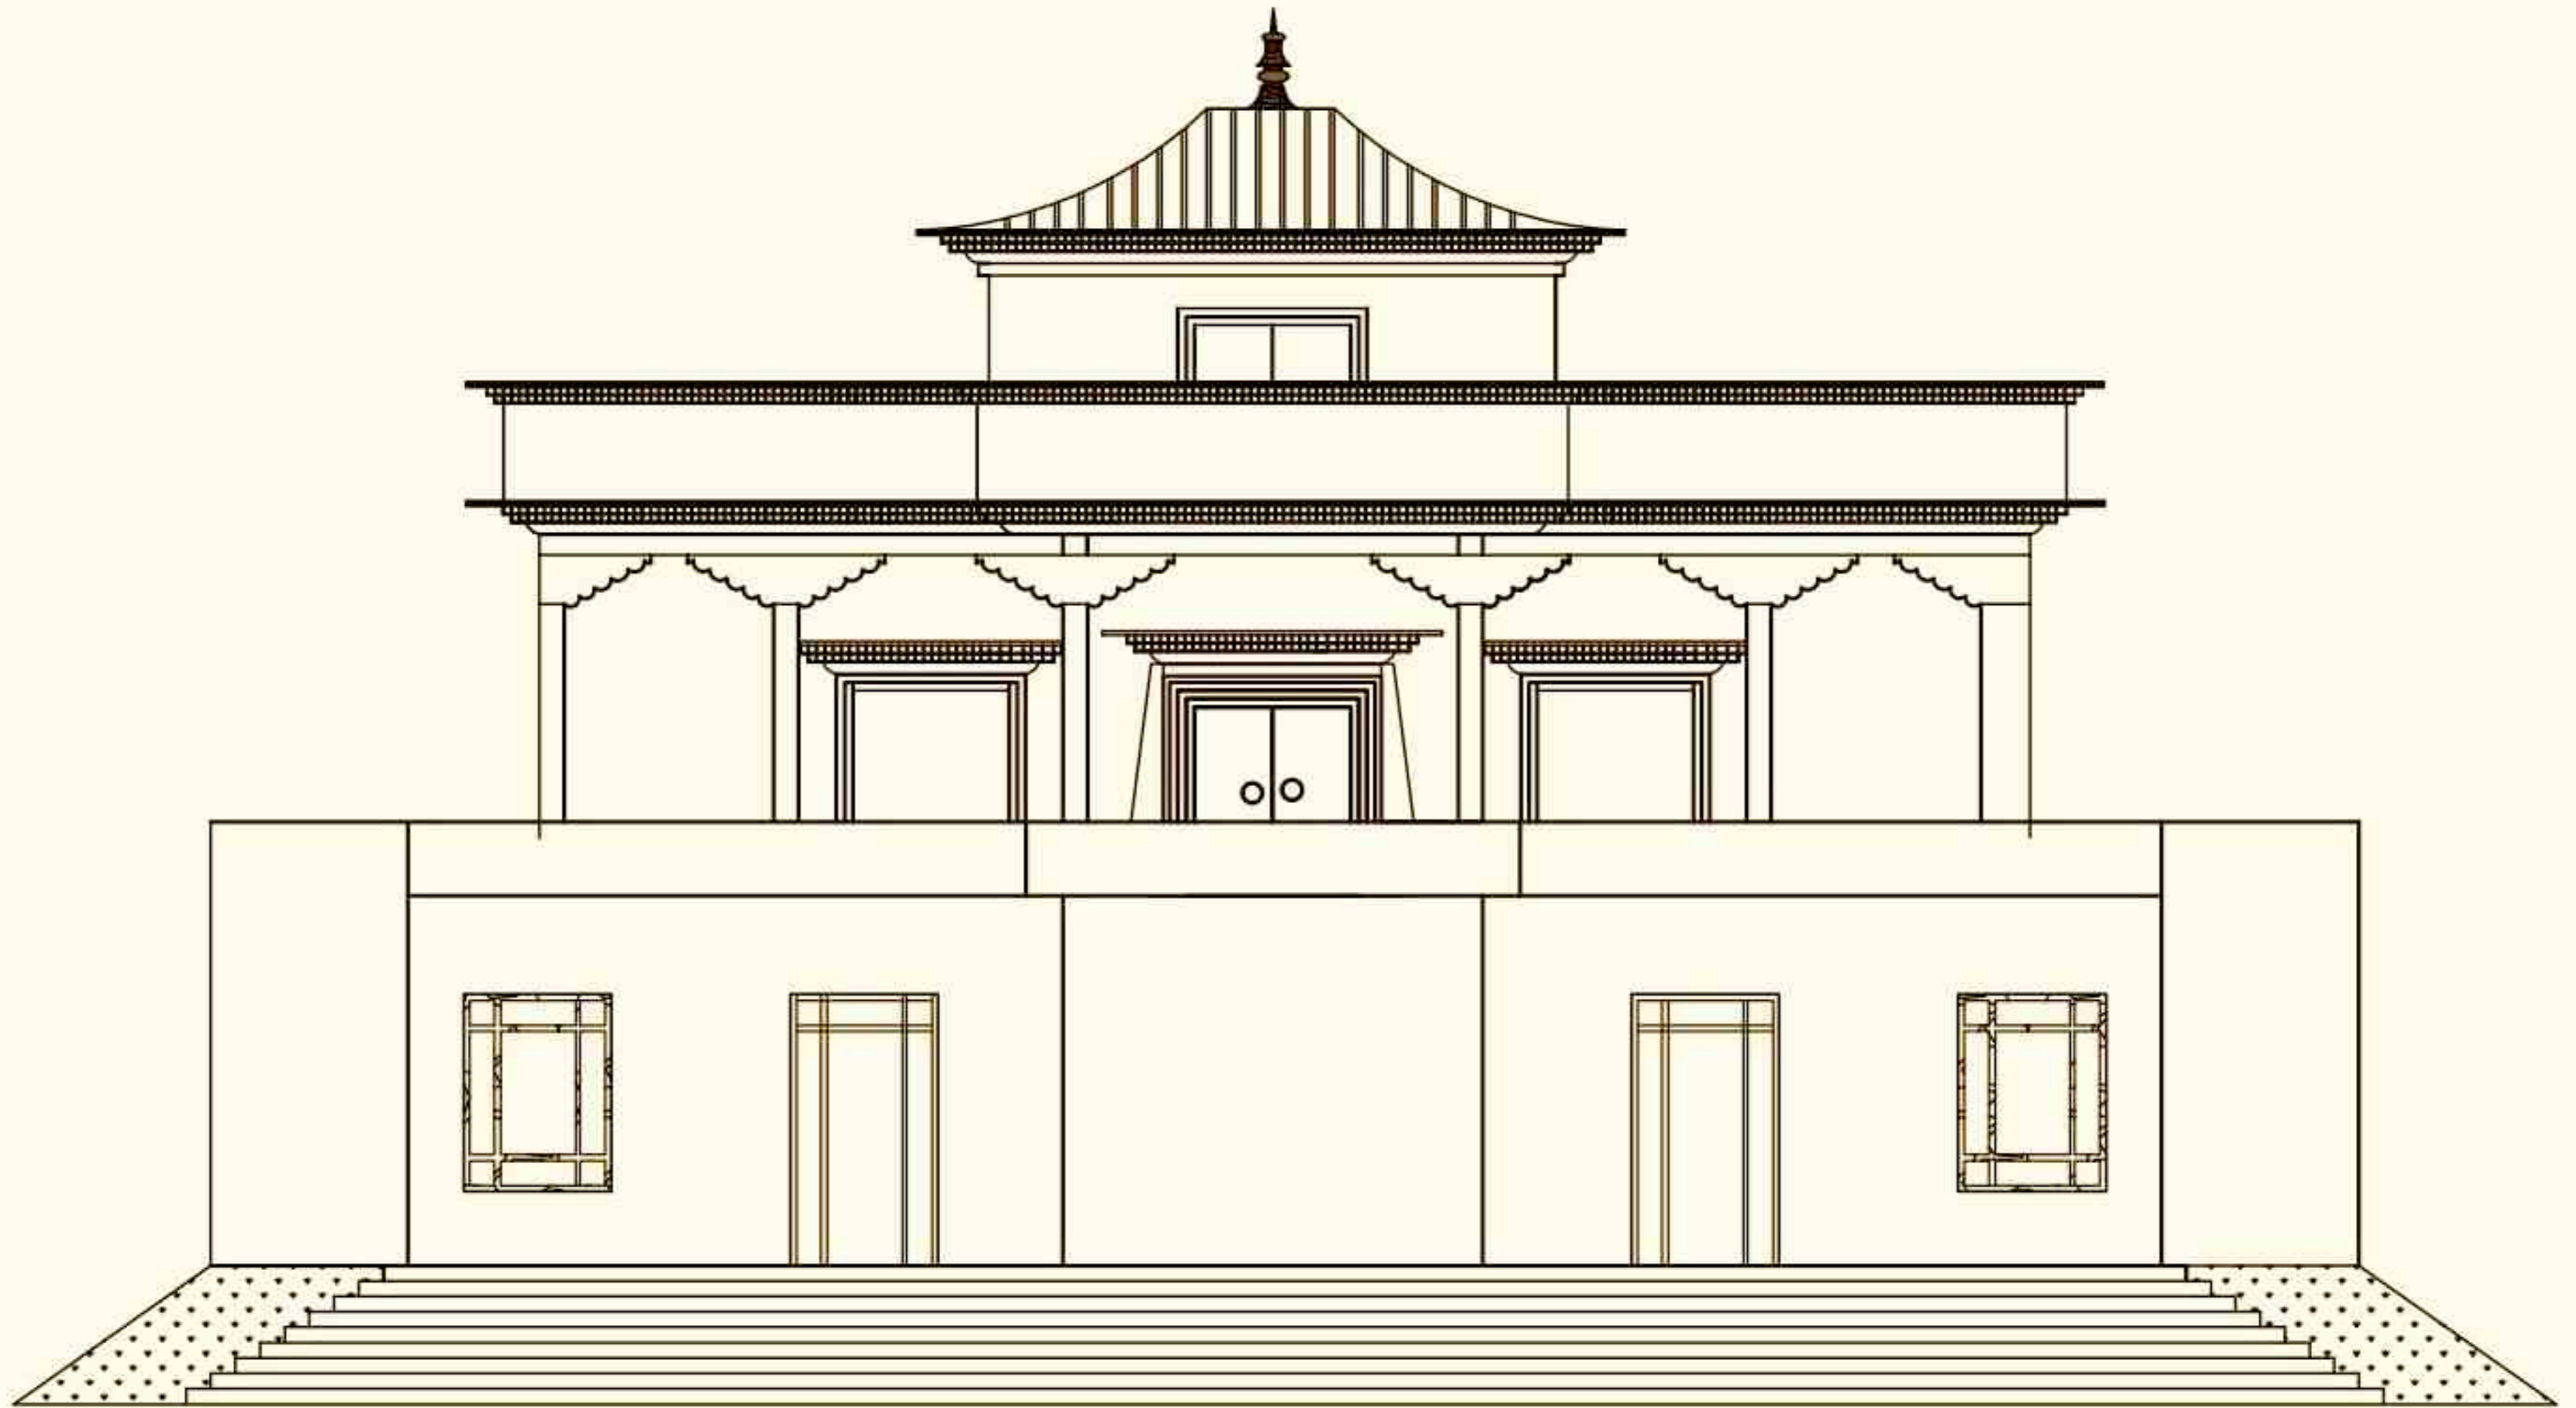

FRONT ELEVATION

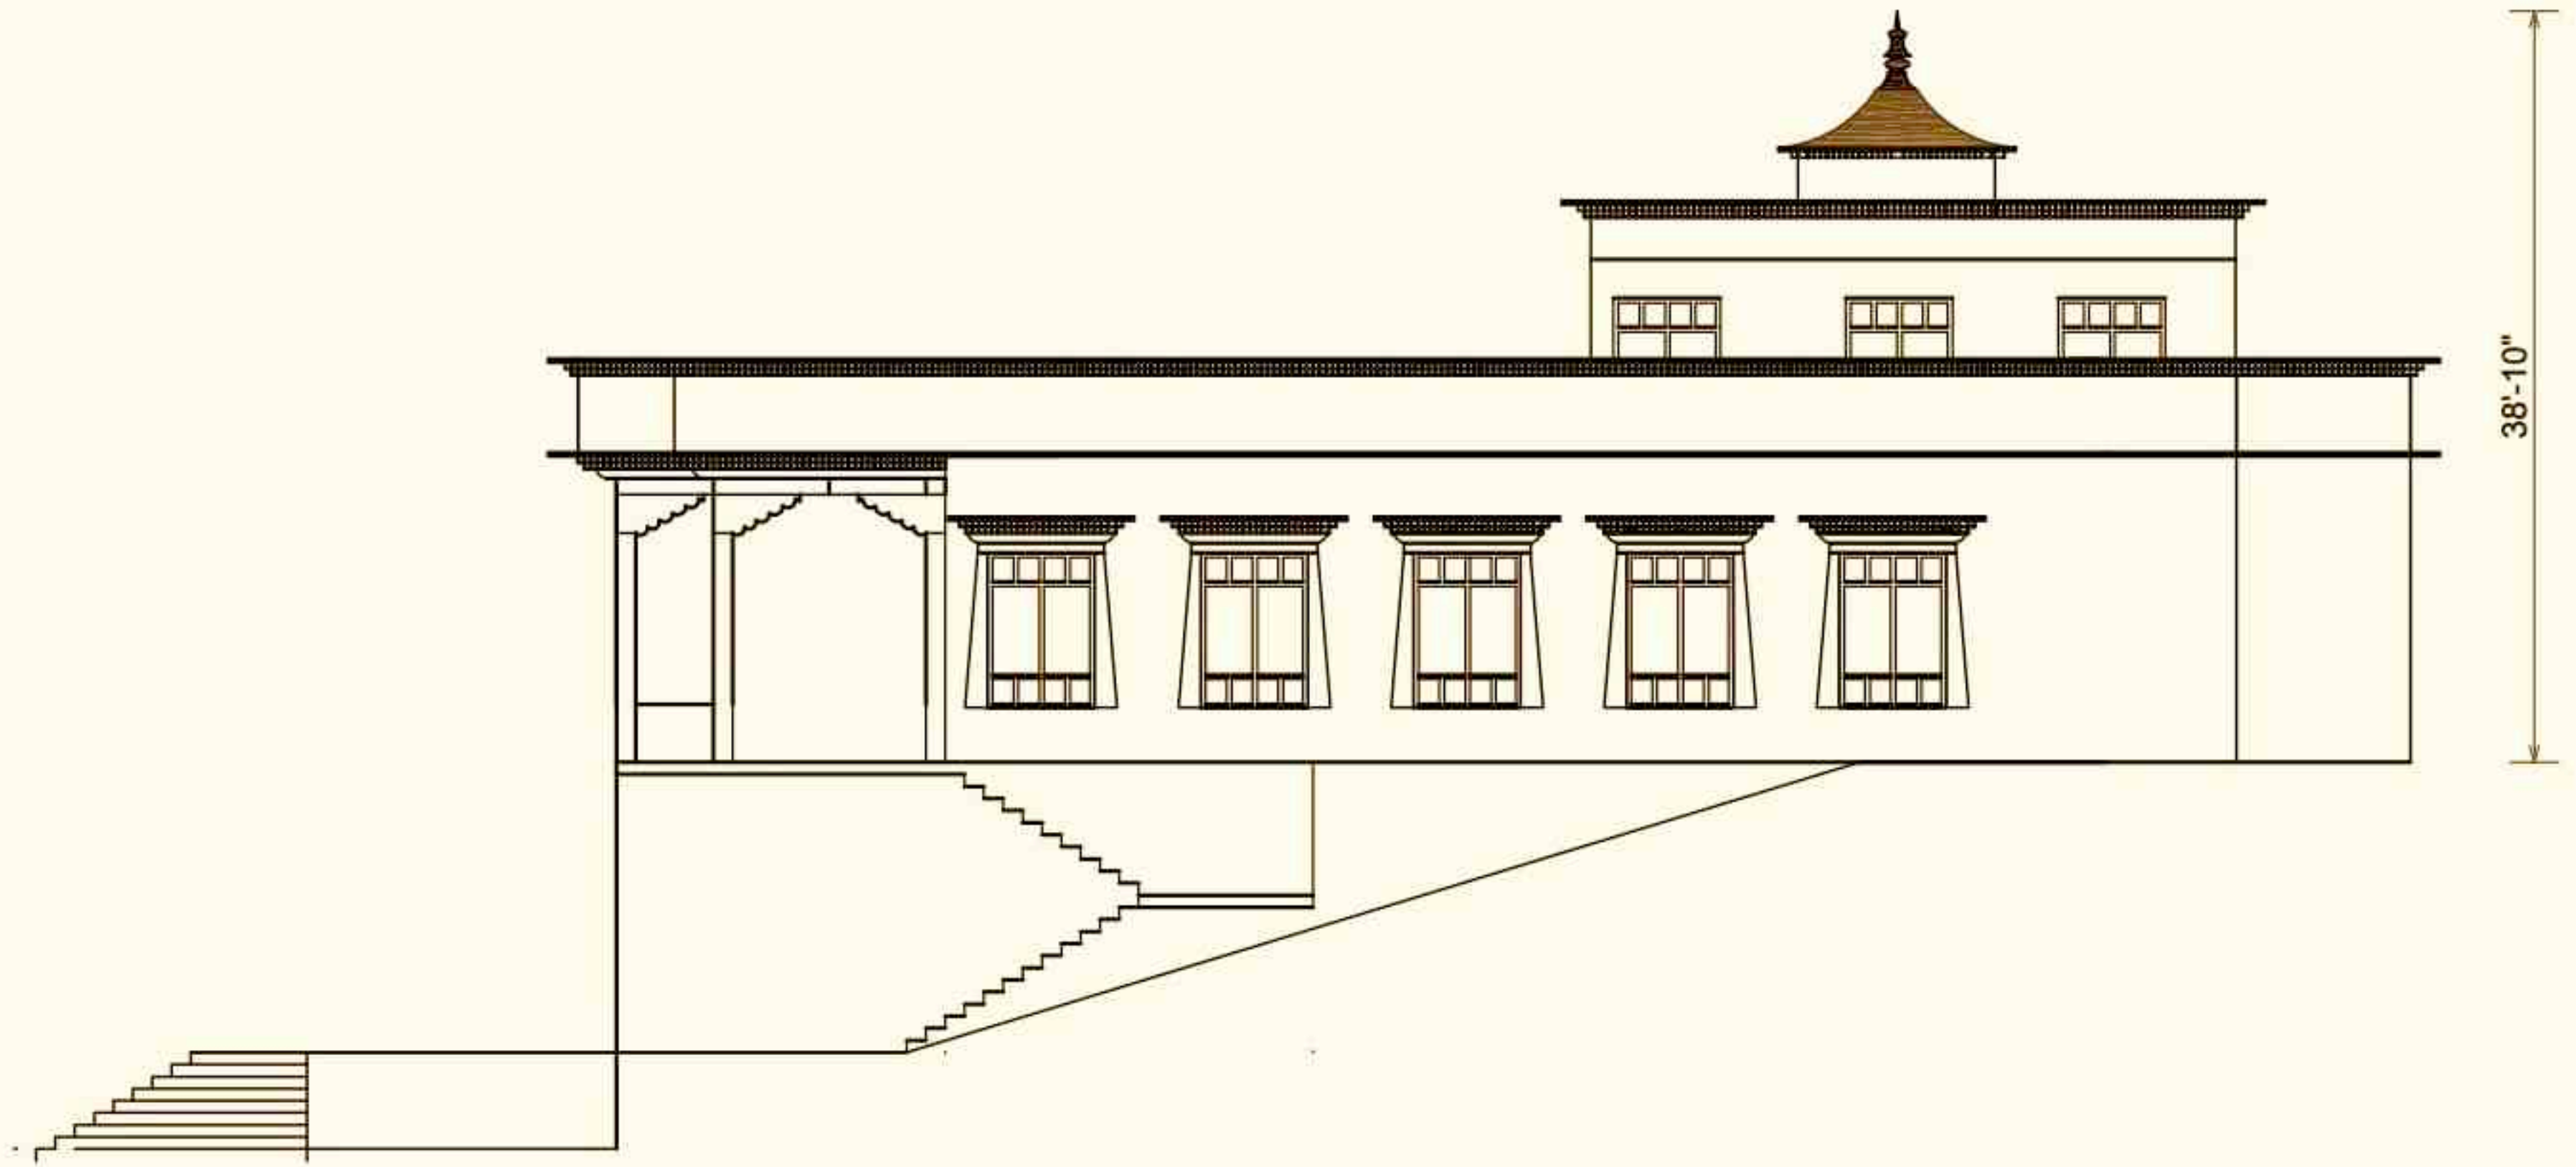

SIDE ELEVATION